
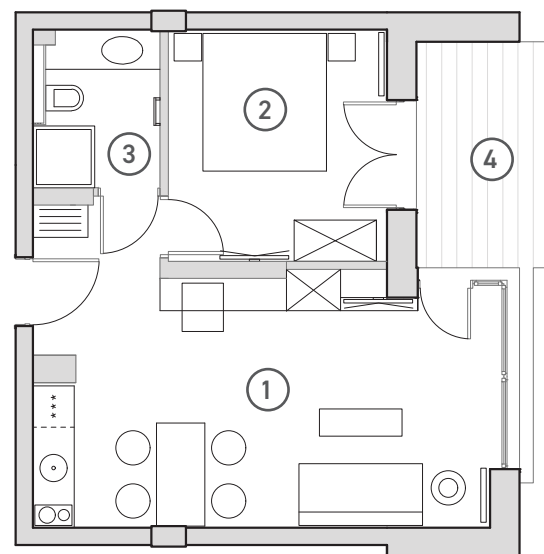


APARTAMENT 2-POKOJOWY
 PLAN OF A 2-ROOM APARTMENT

A.53 piętro / floor: **4**

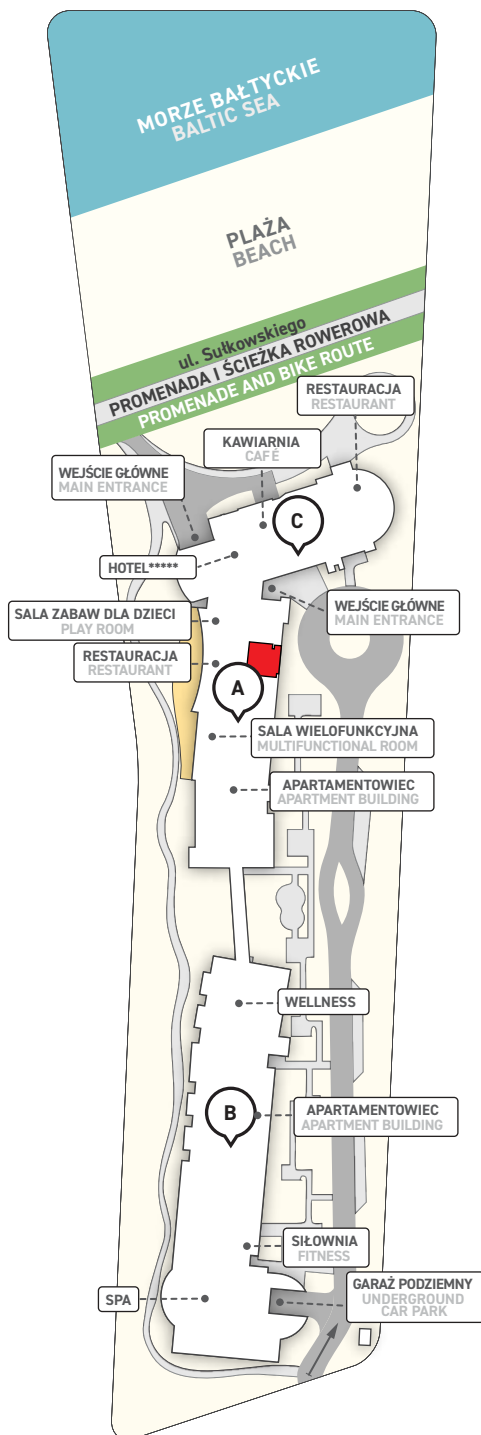

POWIERZCHNIA / FLOOR AREA

40,33 m²

ZESTAWIENIE POWIERZCHNI

TOTAL AREA DETAILS:

Liczba pomieszczeń / No. of rooms

3

Rodzaj lokalu / Property type

apartment / **apartment**

Powierzchnie dodatkowe / Additional areas

balcony / balkon

Standard / Standard

fully equipped / **wykończony**

1. Salon / Living room

25,55 m²

2. Sypialnia / Bed room

10,31 m²

3. Łazienka / Bathroom

3,98 m²

RAZEM / TOTAL:

40,33 m²

4.

+ (balcony / balkon) 7,51 m²

Inwestor / Investor:

Z D R O J O W A
I N V E S T M

Niniejsza karta odzwierciedla jedynie planowany kształt lokalu, jego układ funkcjonalny oraz metraż, które mogą odbiegać od ostatecznych. Rzeczywisty kształt kompleksu może odbiegać od zaprezentowanego na karcie. Cena lokalu nie obejmuje wyposażenia, które jest jedynie przykładowe i stanowi jeden z możliwych sposobów aranżacji. Niniejsza karta nie stanowi oferty w rozumieniu przepisów prawa.

The above plan reflects the planned form only, its functional composition and floor area can deviate from its final configuration. The actual form of the complex can deviate from the proposed on the plan. The price does not include the equipment that is exemplary and represents only one of the possible decor options. The plan does not constitute an offer in any jurisdiction.



+48 91 40 40 440

www.zdrojowainvest.pl